


SCIOTO VALLEY PRECAST COMPANY

3218 S. BRIDGE STREET

CHILlicoTHE, OHIO 45601

PHONE (740) 663-2659

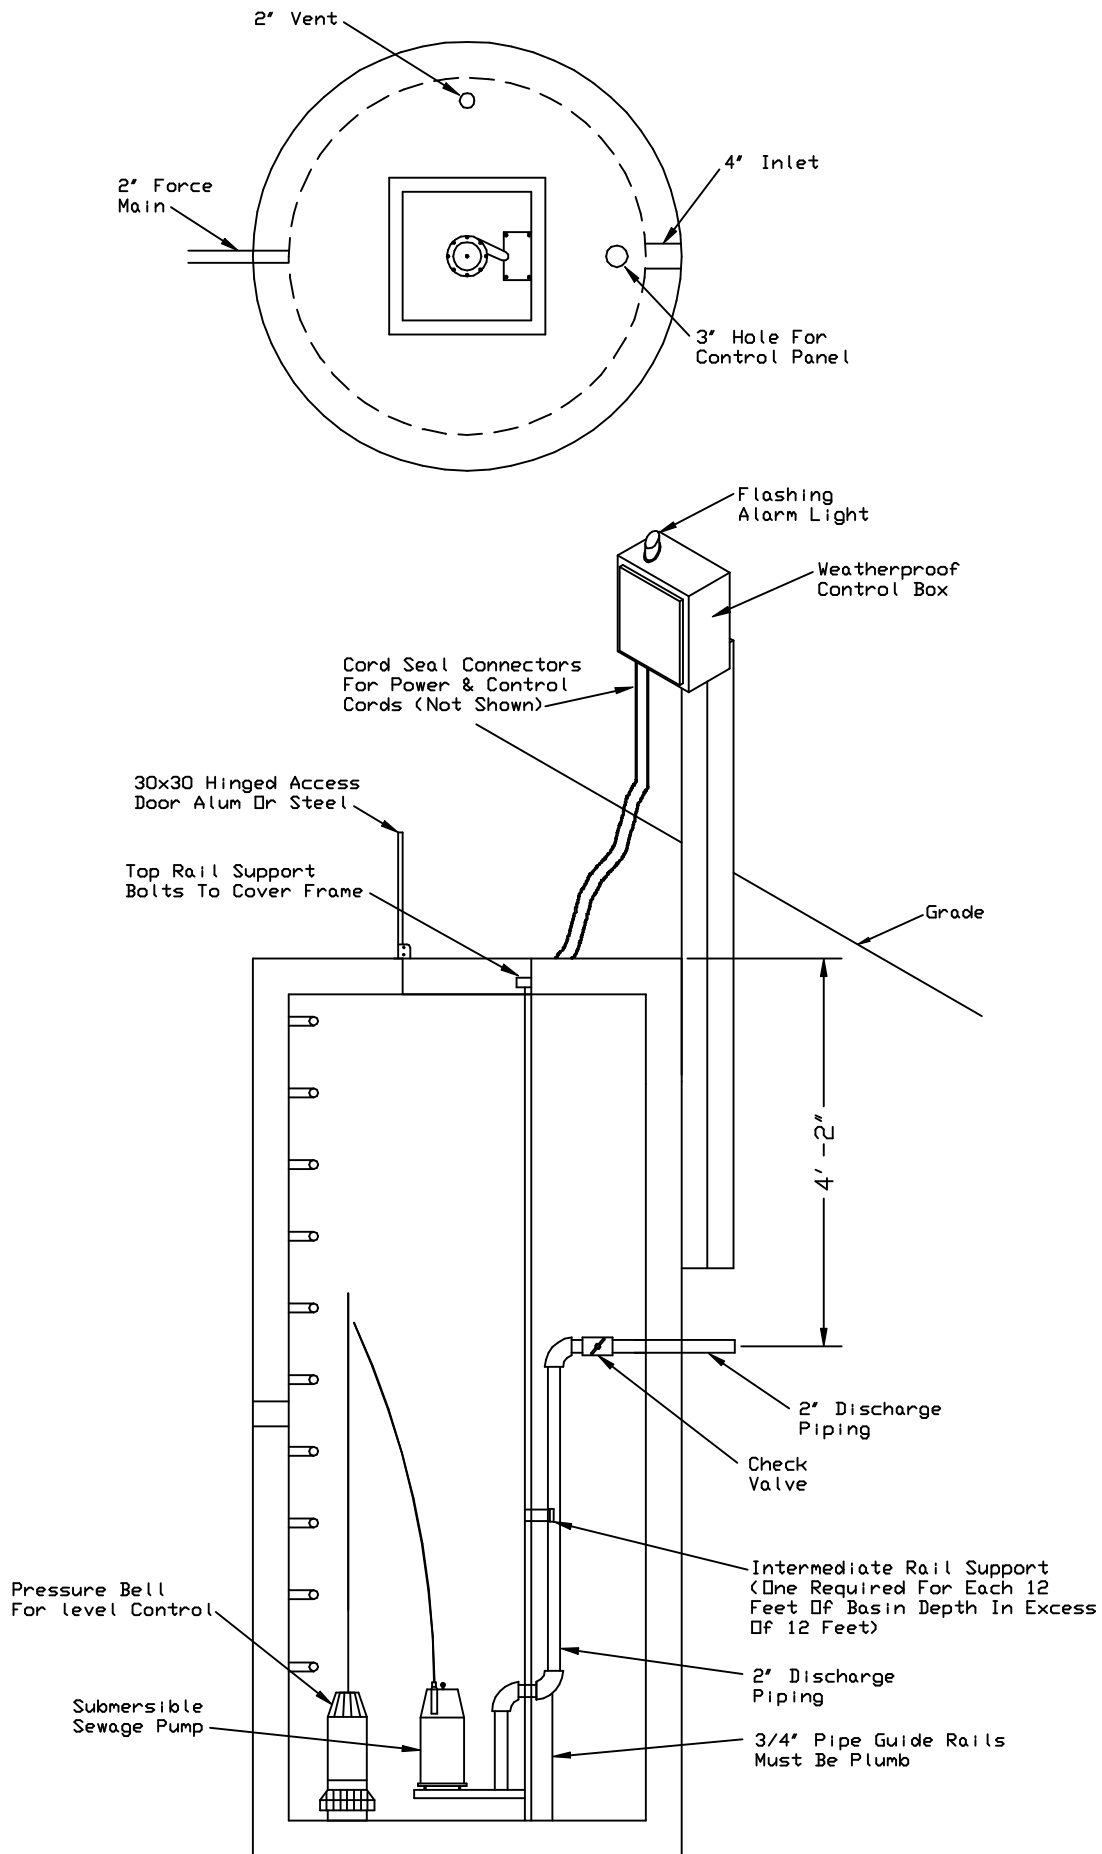

ROUND 48" SIMPLEX AND DUPLEX LIFT STATIONS