


SCIOTO VALLEY PRECAST COMPANY

3218 S. BRIDGE STREET

CHILlicoTHE, OHIO 45601

PHONE (740) 663-2659

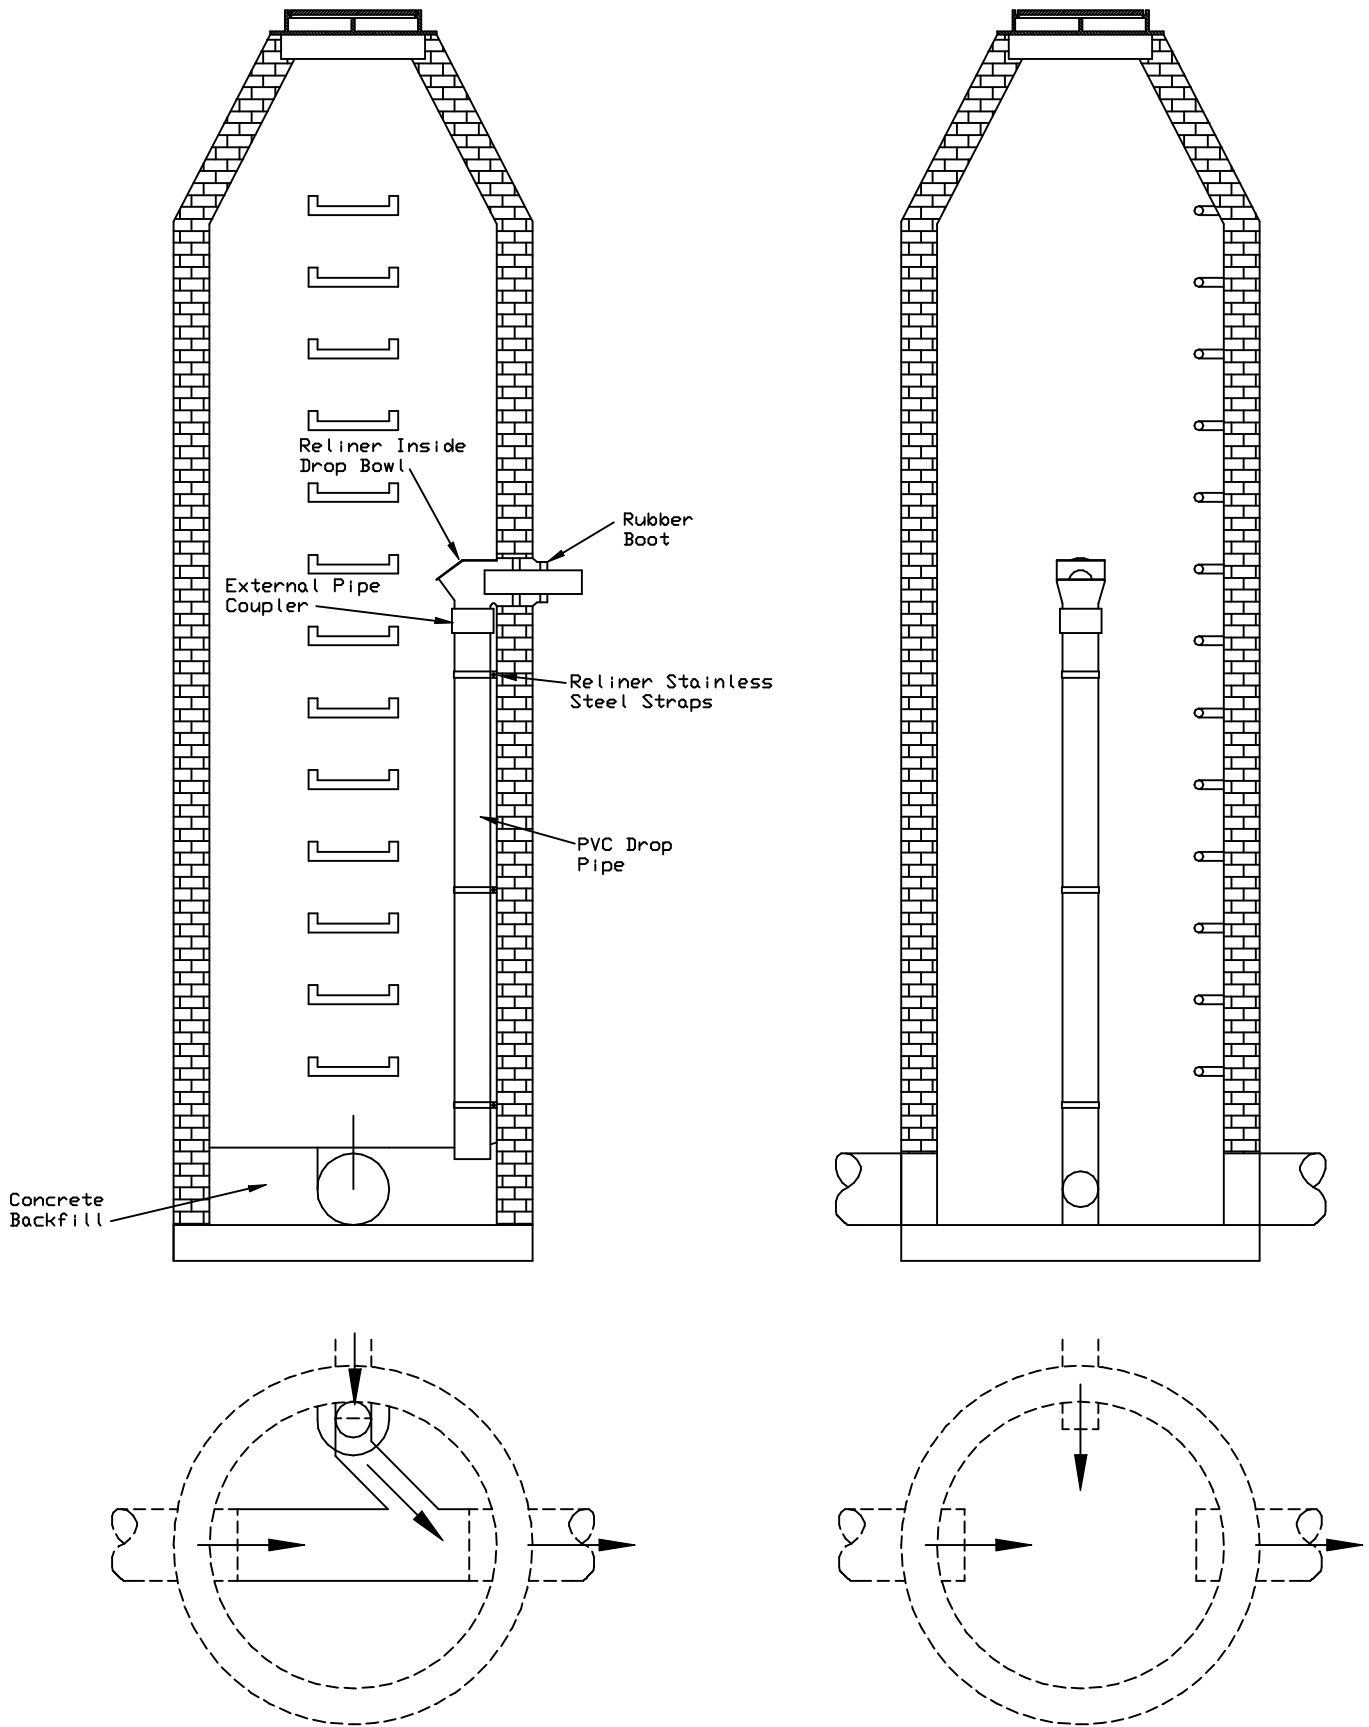

INSIDE DROP EXISTING MANHOLE